



# PELLICANO DRIVE WIDENING & BUILD

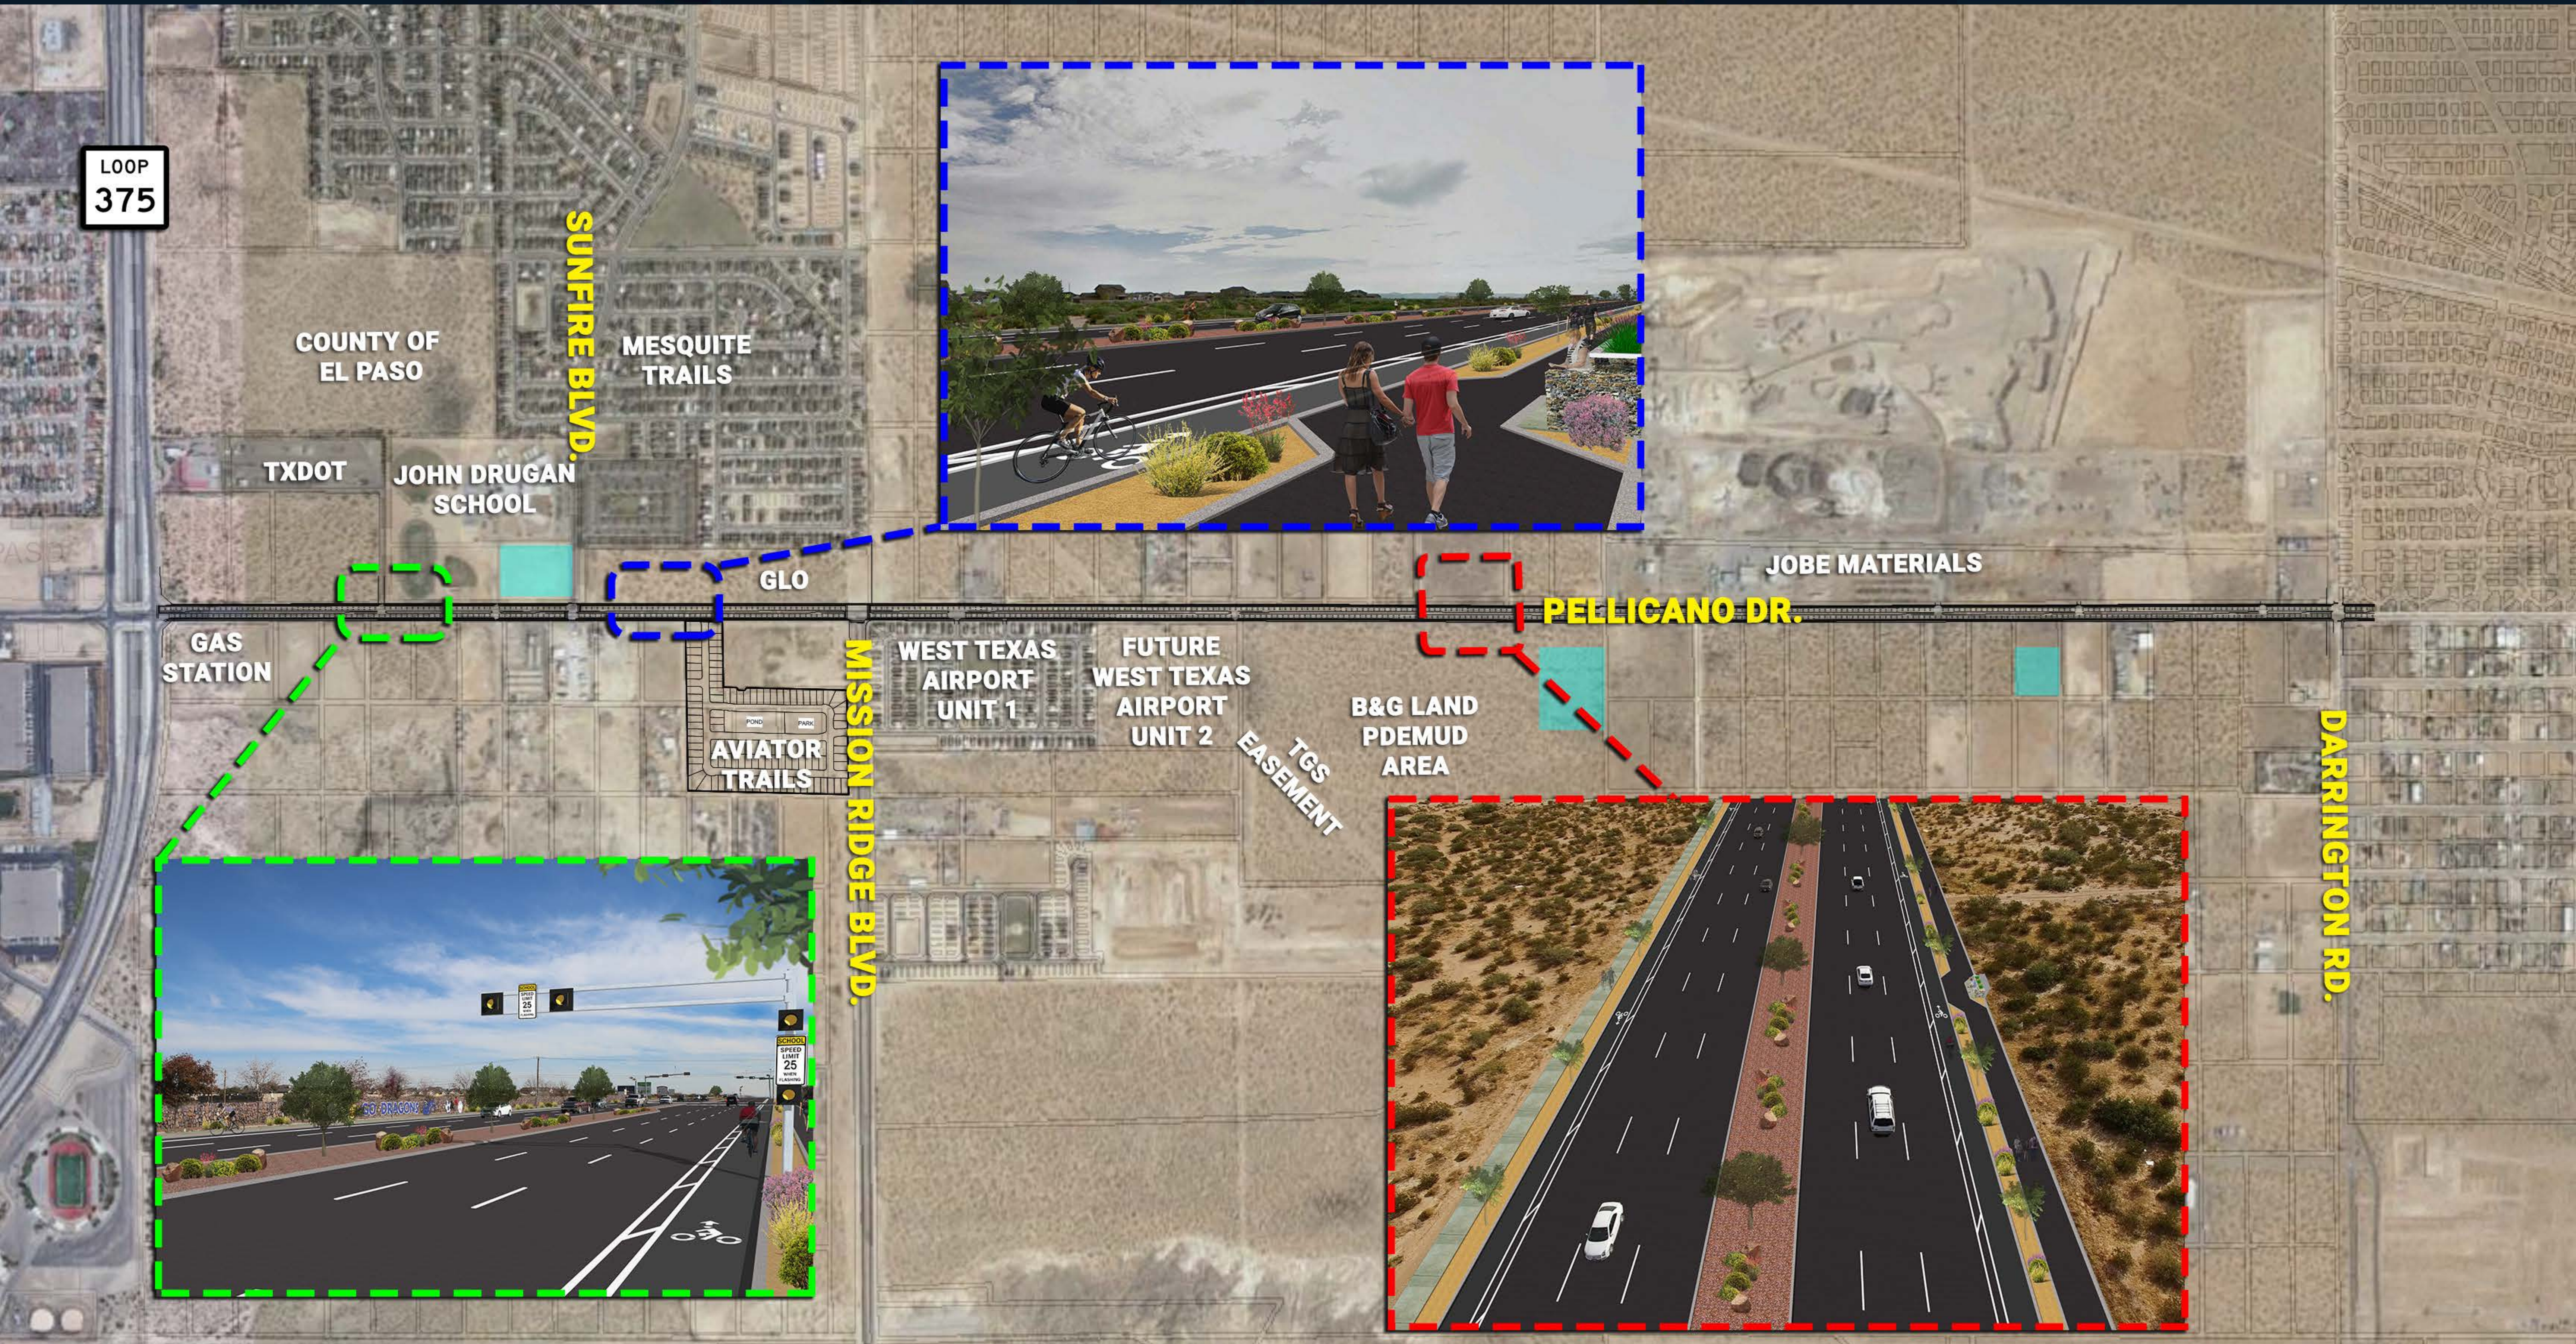


## PROJECT OVERVIEW

# PELLICANO DRIVE WIDENING & BUILD

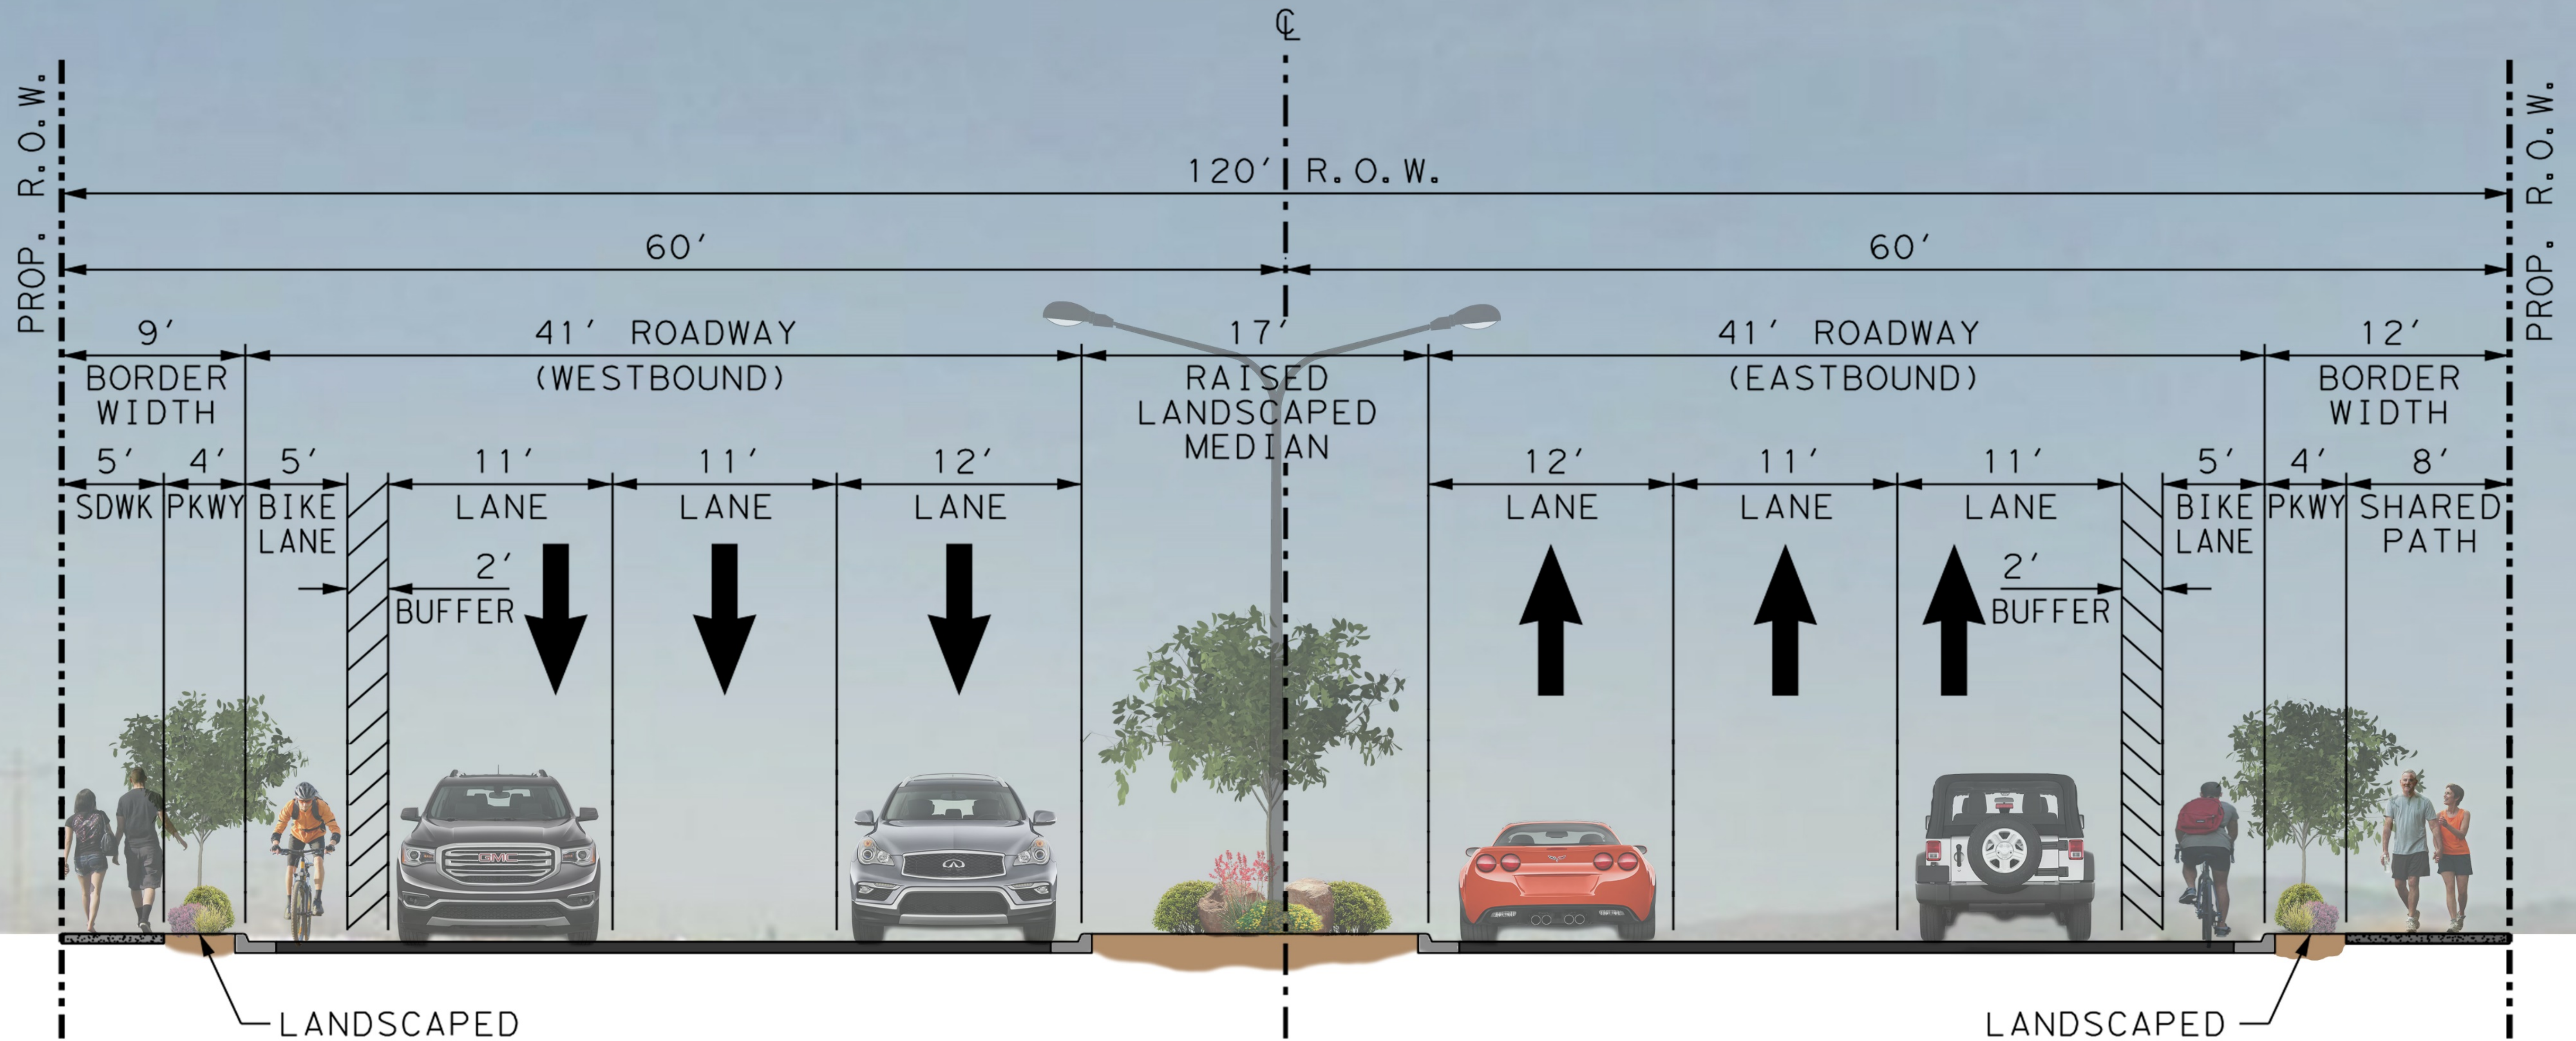

## PROPOSED TYPICAL SECTION

## Project Schedule\*

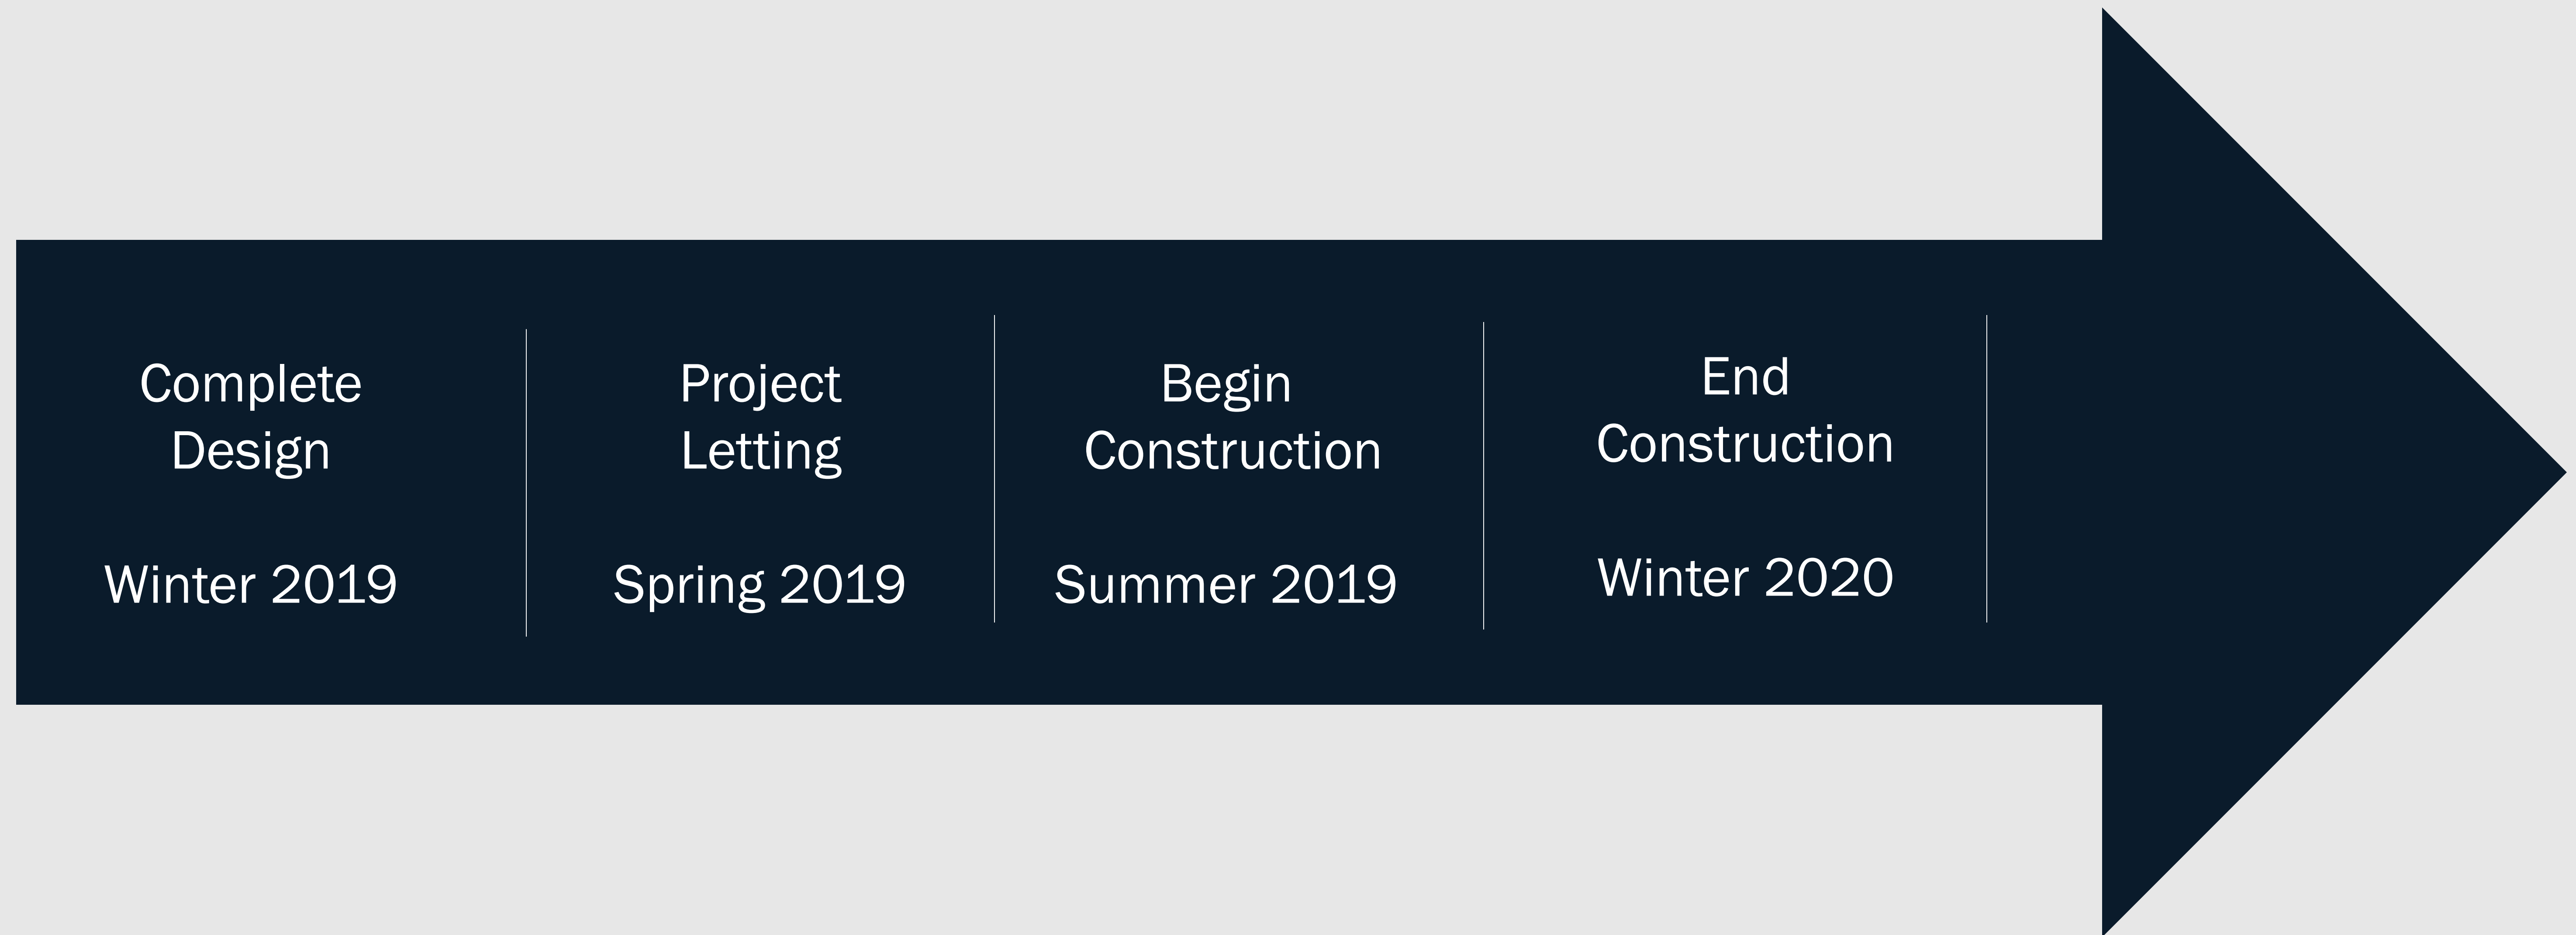

\*This project schedule and dates are preliminary.